
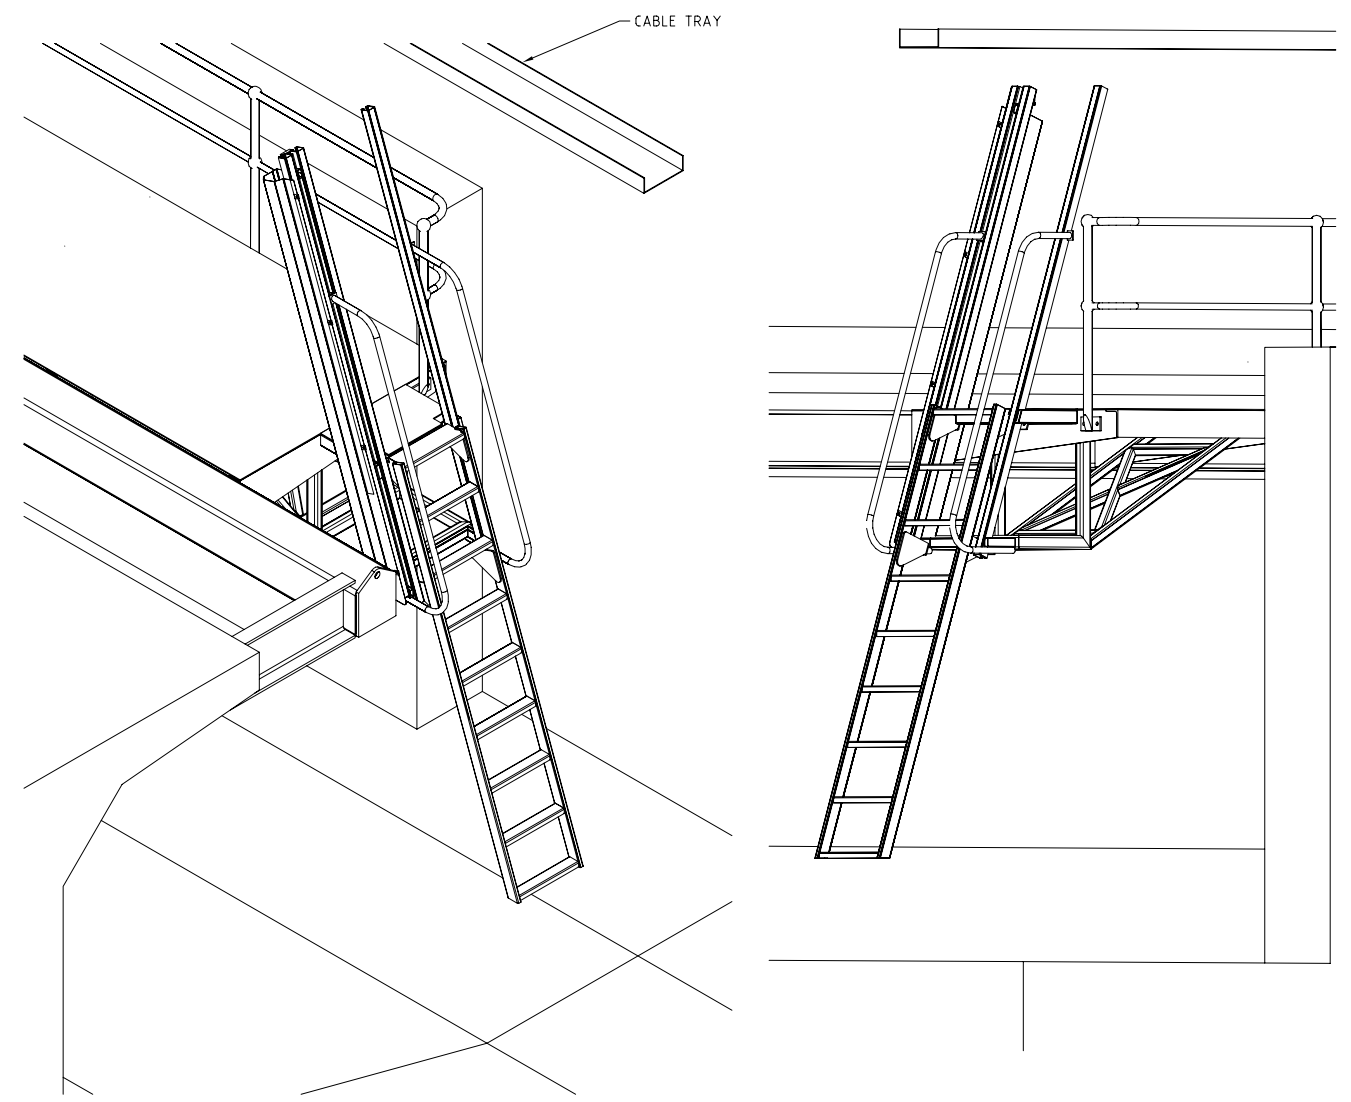


* IF IN DOUBT ASK *

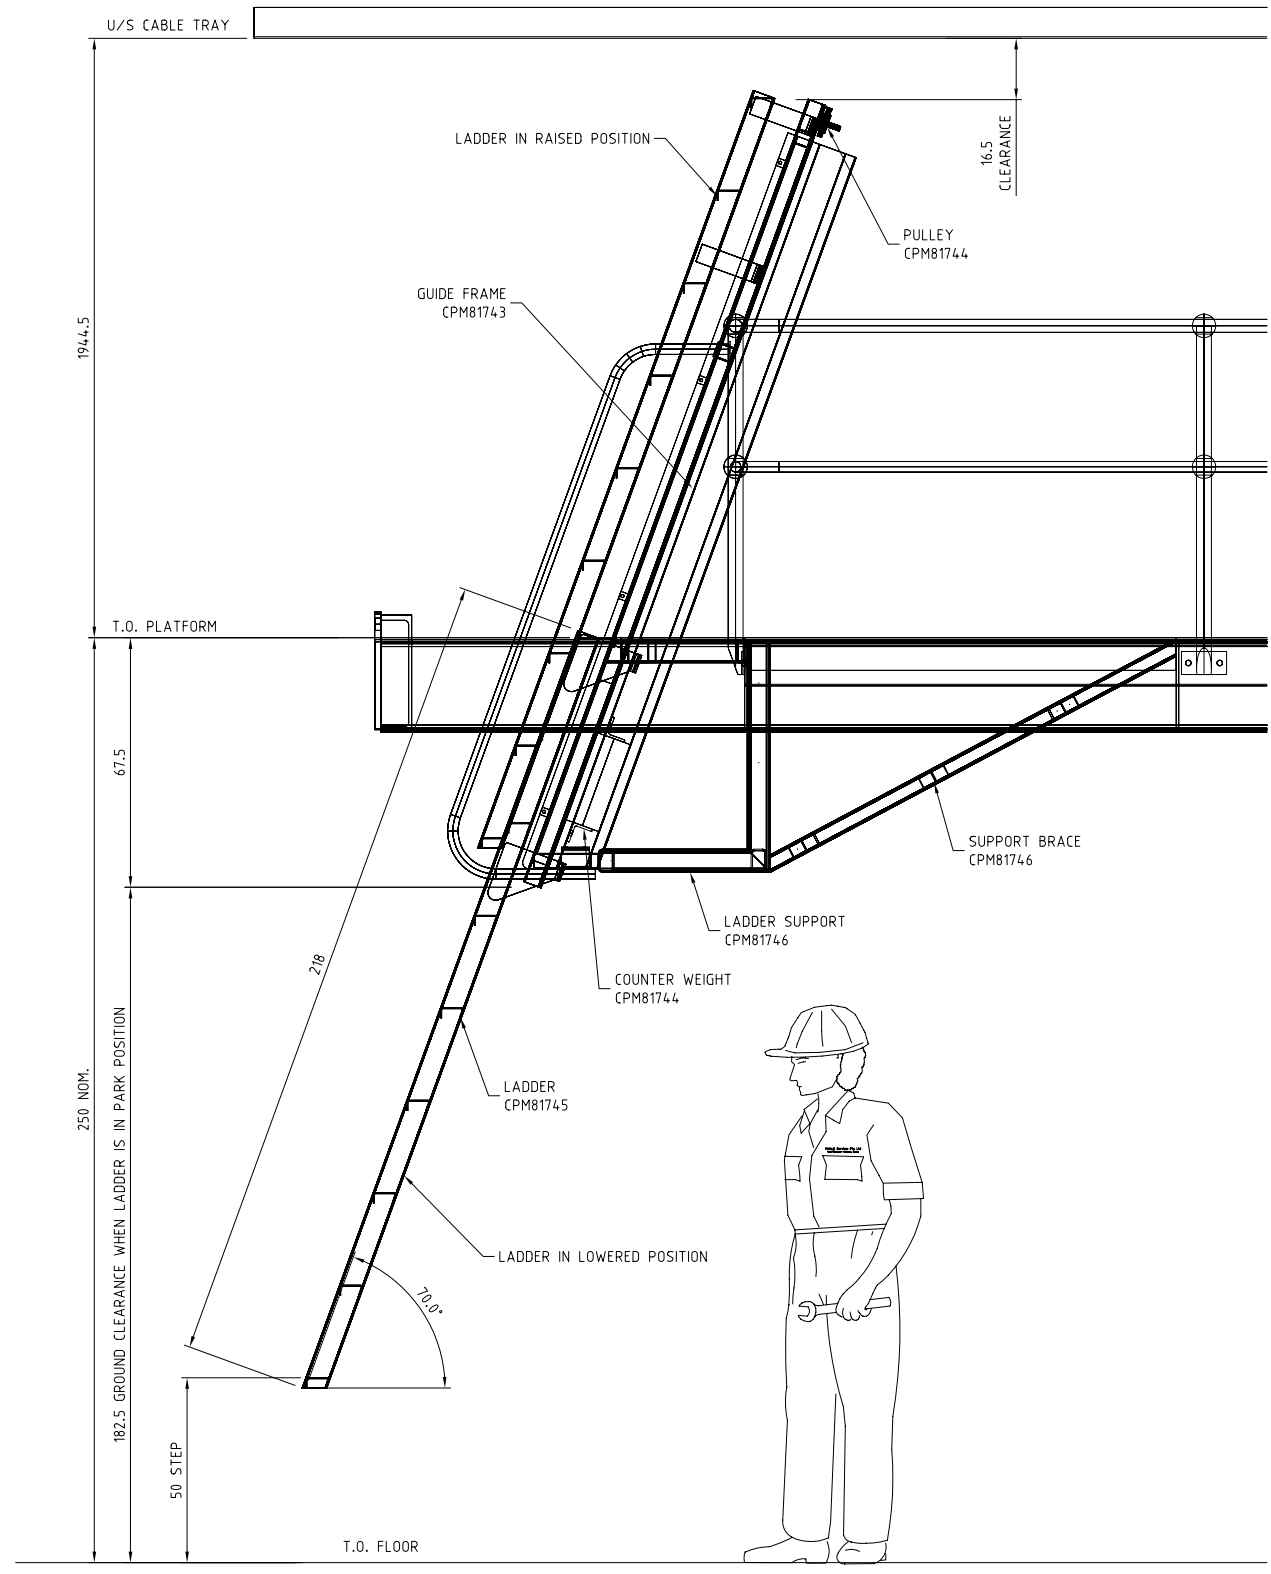

ELEVATION

ISOMETRIC VIEW

* IF IN DOUBT ASK *

REV	DATE	DESCRIPTION	DRAWN	REF DRAWING	REFERENCE DRAWING TITLE
0	08-07-07	ISSUED FOR CONSTRUCTION	G.T.		

DO NOT SCALE
UNLESS OTHERWISE NOTED

ALL
DIMENSIONS IN MILLIMETRES

MCKAJJ JOB No.
21467

McKajj Services Pty Ltd
Project Management - Engineering - Drafting

19 Herbert Street, Belmont NSW 2280
PO Box 84, Warners Bay NSW 2282
Ph: (02) 49454111 Email: office@mcckajj.com.au Web: www.mcckajj.com.au

Technical & Engineering Services
Railway Street P.O. Box 9, Teralba, N.S.W. 2284 Australia.
Phone 02 4958 1655 Fax 02 4958 4319
Email: ocalites@compuserve.com

OCEANIC COAL AUSTRALIA LTD.
ACN 003 856 782

CLIENT
MACQUARIE COAL PREPARATION PLANT

PROJECT
ACCESS UPGRADE

DRAWING TITLE
RECLAIM TUNNEL COAL PLOUGH ACCESS LADDER ARRANGEMENT

LAST EDITED: 08-07-07 SCALE: NTS DRAWING No.: CPM8174.2 REV: 0 SHEET: A1